

Enquiries to: Suffolk Highways
Tel: 0345 606 6171
Email: customer.services@suffolk.gov.uk



The Occupier

Dear Sir/ Madam,

As you may be aware, Stage 1 of the OVO Energy Women's Tour takes place in Suffolk on Monday 10th June 2019. The route travels through Suffolk starting in Beccles and finishing in Stowmarket.

In order to ensure a safe route for the race, it will be necessary to suspend on street parking on the following roads within Walsham Le Willows:

- The Street
- The Causeway

Please see plan printed overleaf highlighting area affected.

These restrictions will apply between 8:00am and 14:00 on Monday 10th June, although we will endeavour to remove the cones as soon as the race has come through to minimise the inconvenience.

From the morning of the 9th June, no waiting cones and signing will be positioned in areas where these on street parking restrictions apply. Please ensure that yours and any visitor's vehicles are removed from these areas before these restrictions apply.

Vehicles left within the areas of the restriction may be removed to an alternative location away from the route.

We apologies in advance for any inconvenience caused.

Yours Faithfully

Suffolk Highways

Scheme Details



Type of Works: Womens Tour 2019

Contractor Ref: TM6904

Location: Walsham Le Willows

Drawing Number:
 PGT.M.PH.1068.009

Notes

- Traffic Sign & Orientation
- No Parking Cones
- Race Route

No Parking Cones are to be installed along the area highlighted yellow on the day at approx. 18m centres. No Parking Signs will be installed 14 days prior to the event.

Quantity	Equipment
4	Parking Signs
75	Parking Cone


Major cycling event 10th June
 No parking in coned area
 Vehicles will be towed
 @Time TBC@
 Apologies for any inconvenience

	DRN	CKD	APPD	REV	REV No'
By	PH	KC	DRAFT	DRAFT	DRAFT
Date	06/03/19	06/03/19	DRAFT	DRAFT	DRAFT

Drawing Scale: NTS

This drawing remains the property of The Palmer Group (trading as Palmer Fencing) and may not be used in whole or in part for anything other than its intended purpose.

All traffic management must comply with the regulations as set out in 'Safety at Street Works and Road Works, A Code of Practice' and the 'Traffic Signs Manual, Chapter 8'

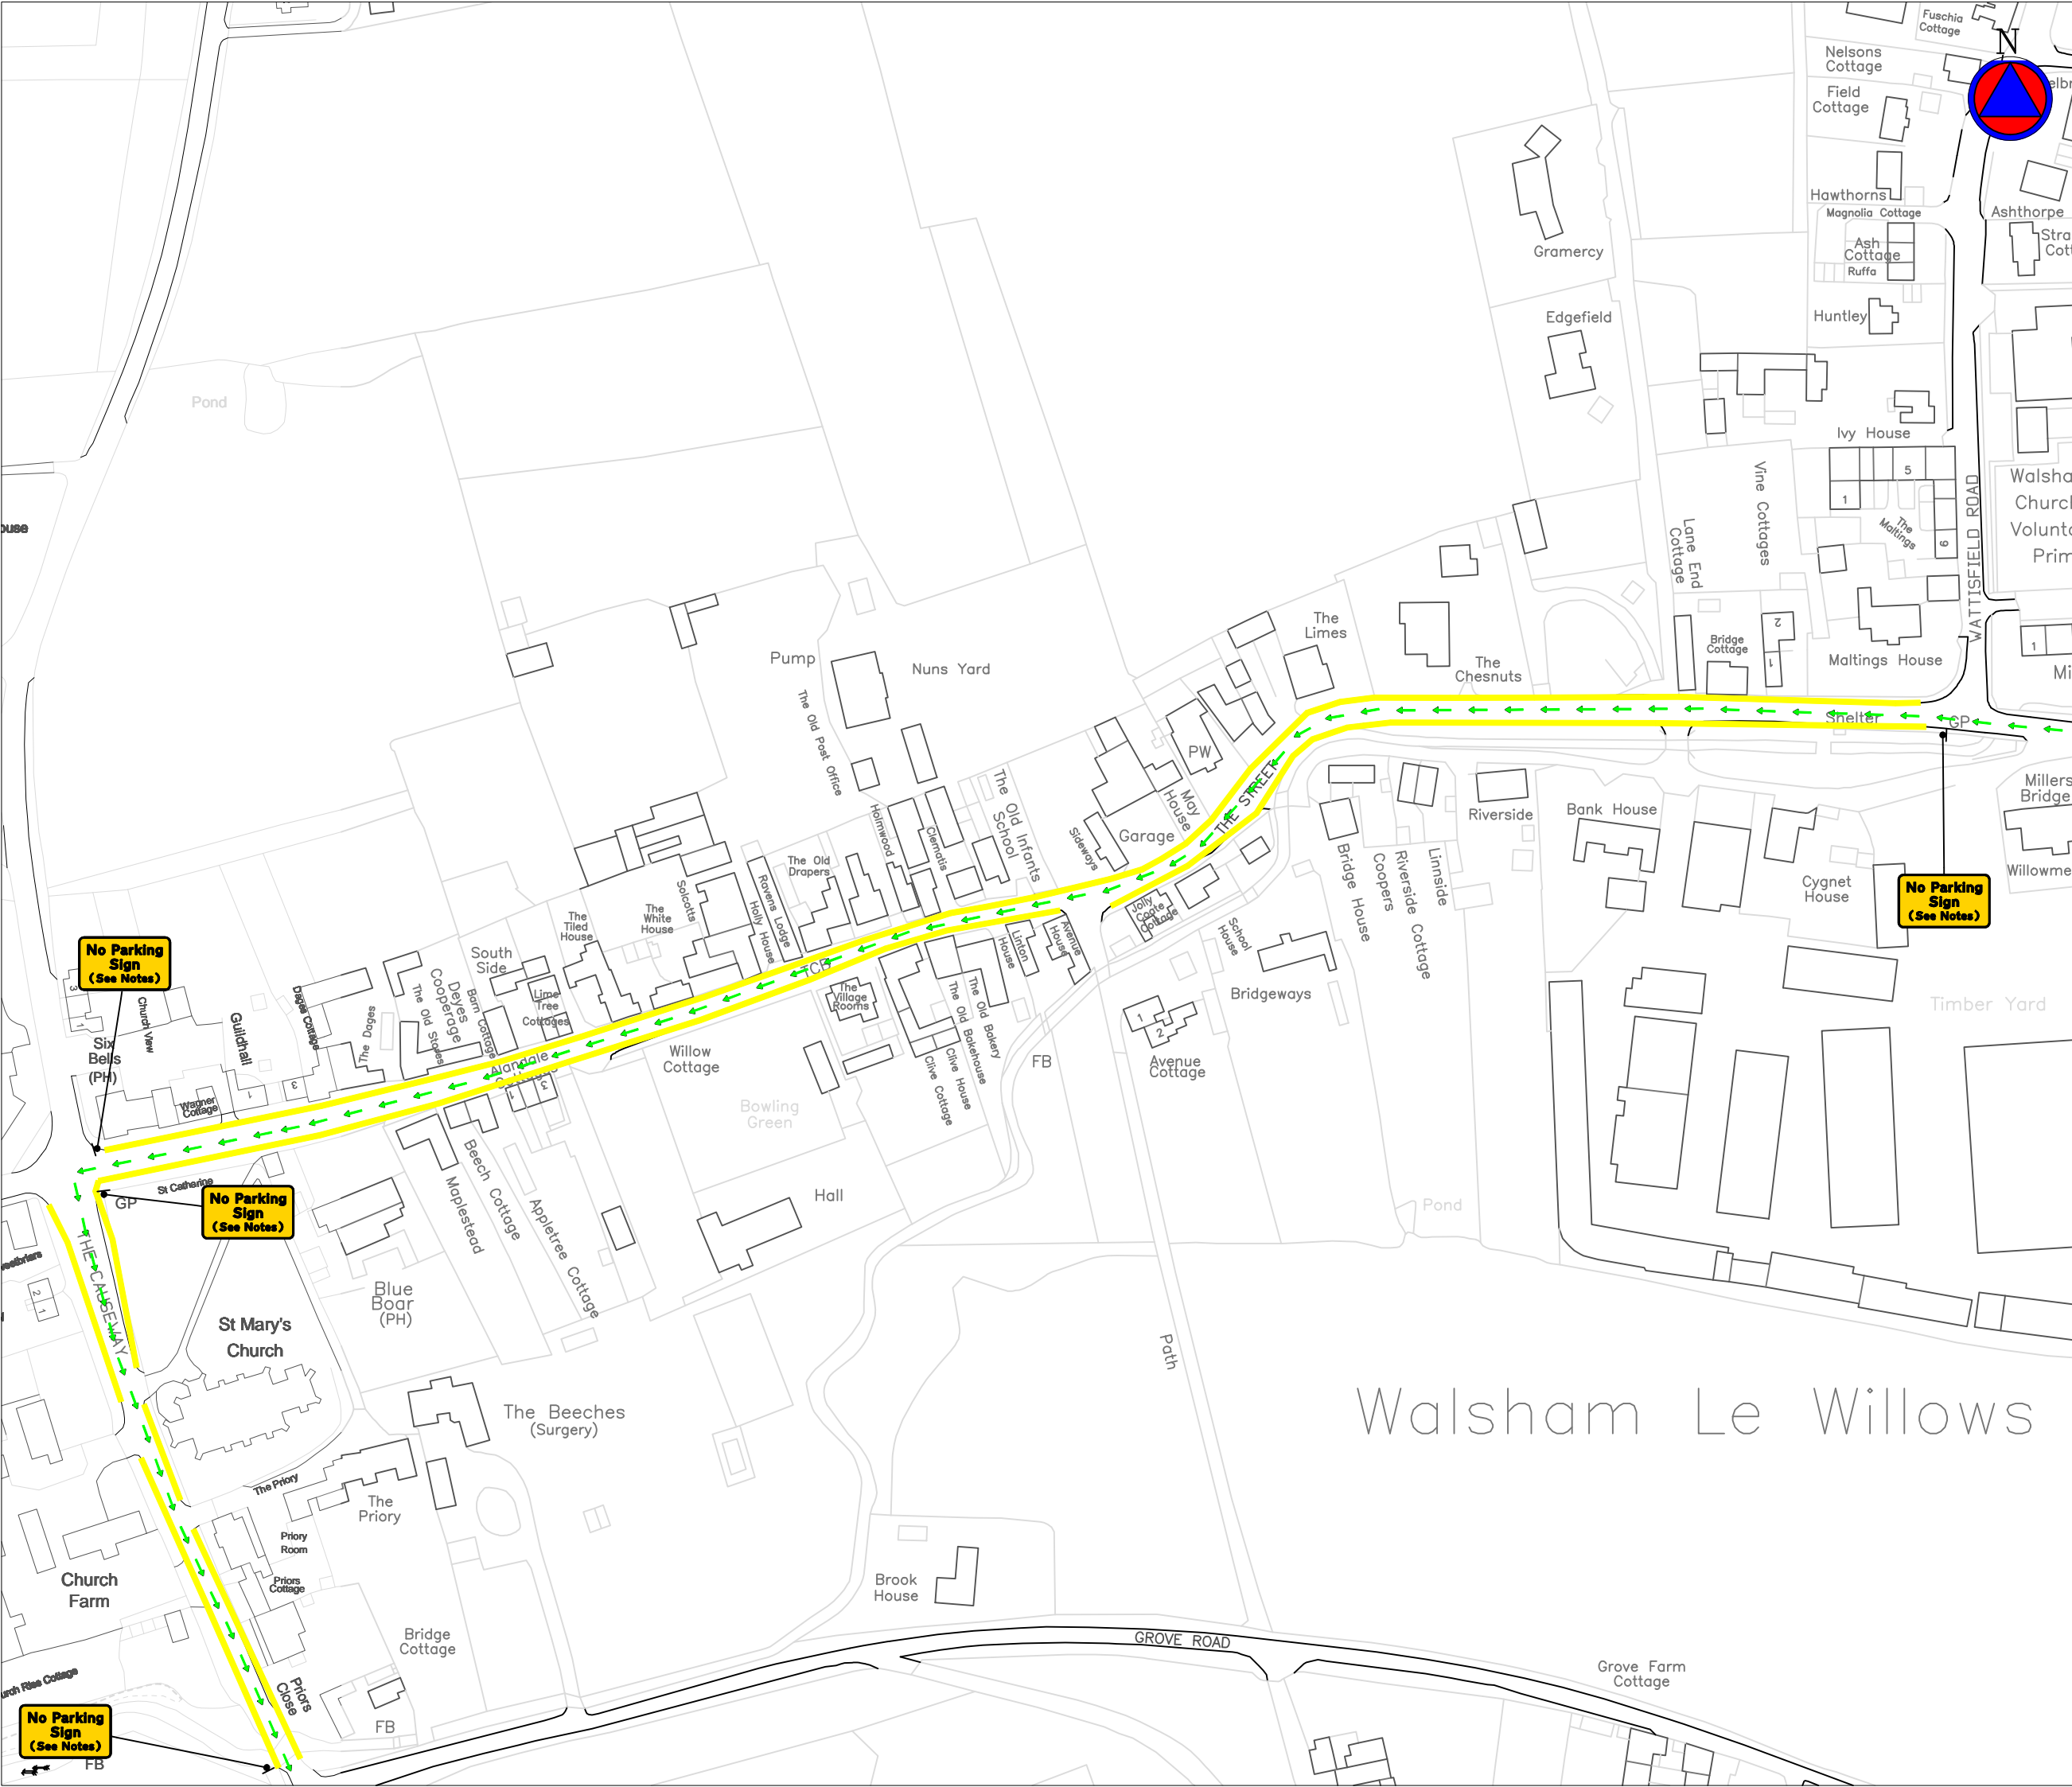

Walsham Le Willows